


PLAT OF SURVEY

LOCATED IN PARTS OF THE SE-SW AND SW-SE OF SECTION 15, T11N, R7W,  
VERNON COUNTY AND IN PARTS OF THE NE-NW AND NW-NE OF SECTION  
22, T11N, R7W, CRAWFORD COUNTY, ALSO KNOWN AS OUTLOTS 58, 59, AND  
64 OF THE ASSESSORS PLAT OF THE VILLAGE OF DESOTO (UNRECORDED),  
ALL IN THE VILLAGE OF DESOTO, WISCONSIN.

- LEGEND
- SET 3/4" X 24" IRON BAR 1.5 LB/FT
  - × NO MONUMENT
  - ⊠ FOUND MAG NAIL
  - ×-× FENCELINE

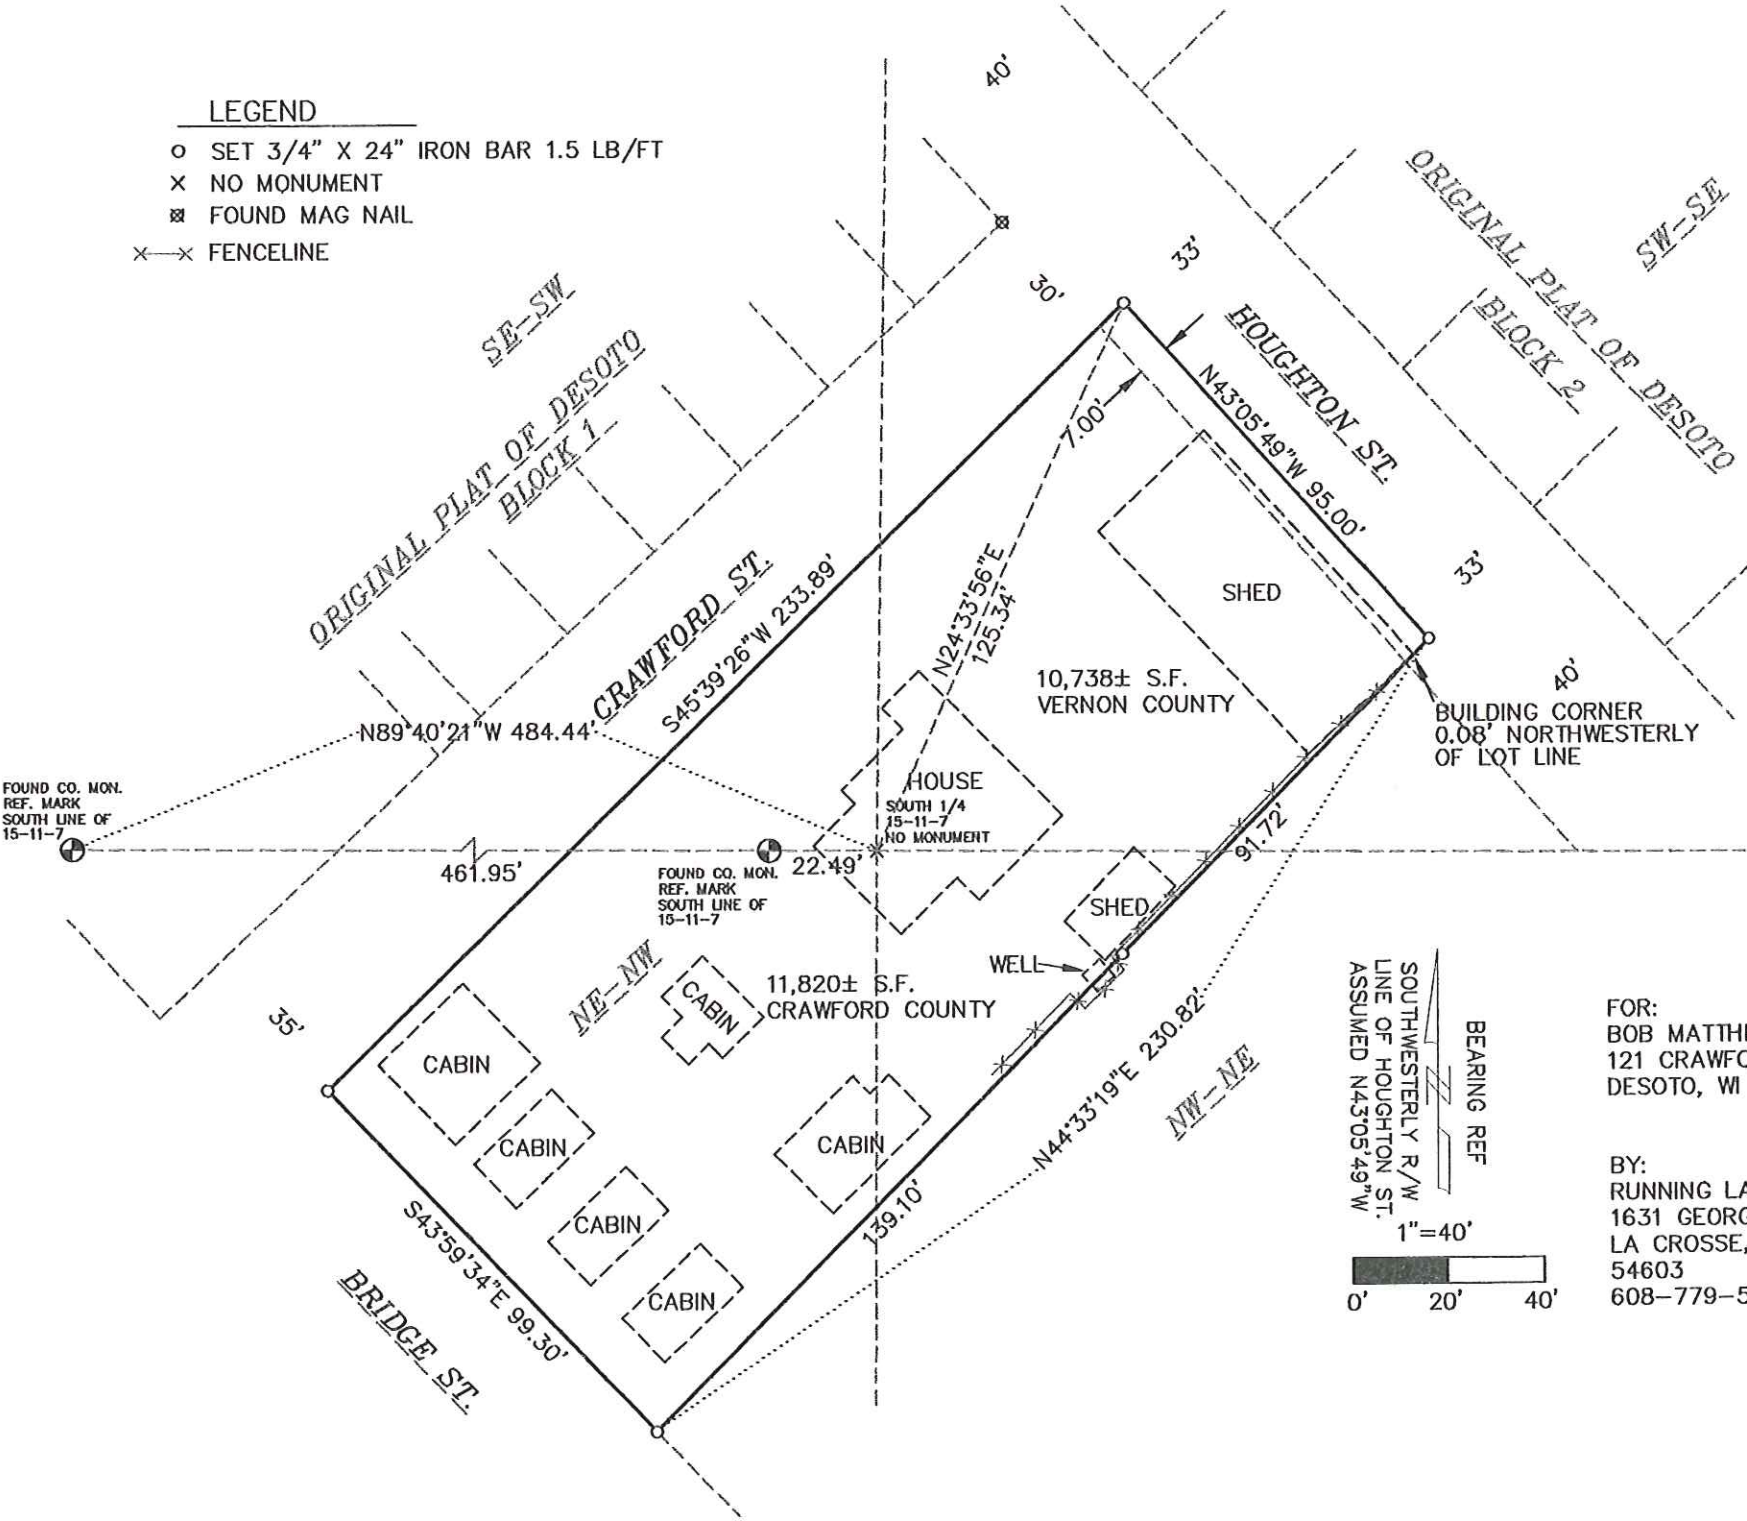


LOCATED IN PARTS OF THE SE-SW AND SW-SE OF SECTION 15, T11N, R7W, VERNON COUNTY AND IN PARTS OF THE NE-NW AND NW-NE OF SECTION 22, T11N, R7W, CRAWFORD COUNTY, ALSO KNOWN AS OUTLOTS 58, 59, AND 64 OF THE ASSESSORS PLAT OF THE VILLAGE OF DESOTO (UNRECORDED), ALL IN THE VILLAGE OF DESOTO, WISCONSIN, DESCRIBED AS FOLLOWS:  
COMMENCING AT THE SOUTH 1/4 CORNER OF SAID SECTION 15; THENCE N24°33'56"E 125.34 FEET TO THE INTERSECTION OF CRAWFORD AND HOUGHTON STREETS, AND THE POINT OF BEGINNING; THENCE S45°39'26"W ALONG THE SOUTHEASTERLY R/W OF SAID CRAWFORD STREET 233.89 FEET TO THE NORTHEASTERLY R/W OF BRIDGE STREET; THENCE S43°59'34"E ALONG SAID R/W 99.30 FEET; THENCE N44°33'19"E 230.82 FEET TO THE SOUTHWESTERLY R/W OF HOUGHTON STREET; THENCE N43°05'49"W ALONG SAID R/W 95.00 FEET TO THE POINT OF BEGINNING.  
PARCEL CONTAINS 22,558± S.F. OR 0.52± ACRES.  
PARCEL SUBJECT TO ANY EASEMENTS, COVENANTS, RESTRICTIONS, OR RIGHTS OF WAY OF RECORD.

I, CHRISTIAN J. RUNNING, RLS 2558, HEREBY CERTIFY THAT THIS SURVEY IS CORRECT TO THE BEST OF MY KNOWLEDGE AND BELIEF.

*Christian J. Running*  
CHRISTIAN J. RUNNING  
RLS 2558

FOR:  
BOB MATTHEWS  
121 CRAWFORD ST.  
DESOTO, WI 54624

BY:  
RUNNING LAND SURVEYING  
1631 GEORGE ST.  
LA CROSSE, WI  
54603  
608-779-5322

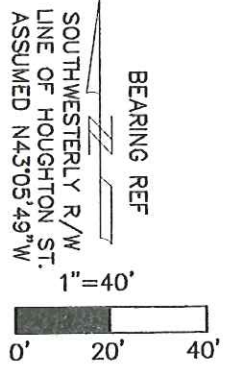

#5